




FRONT ELEVATION

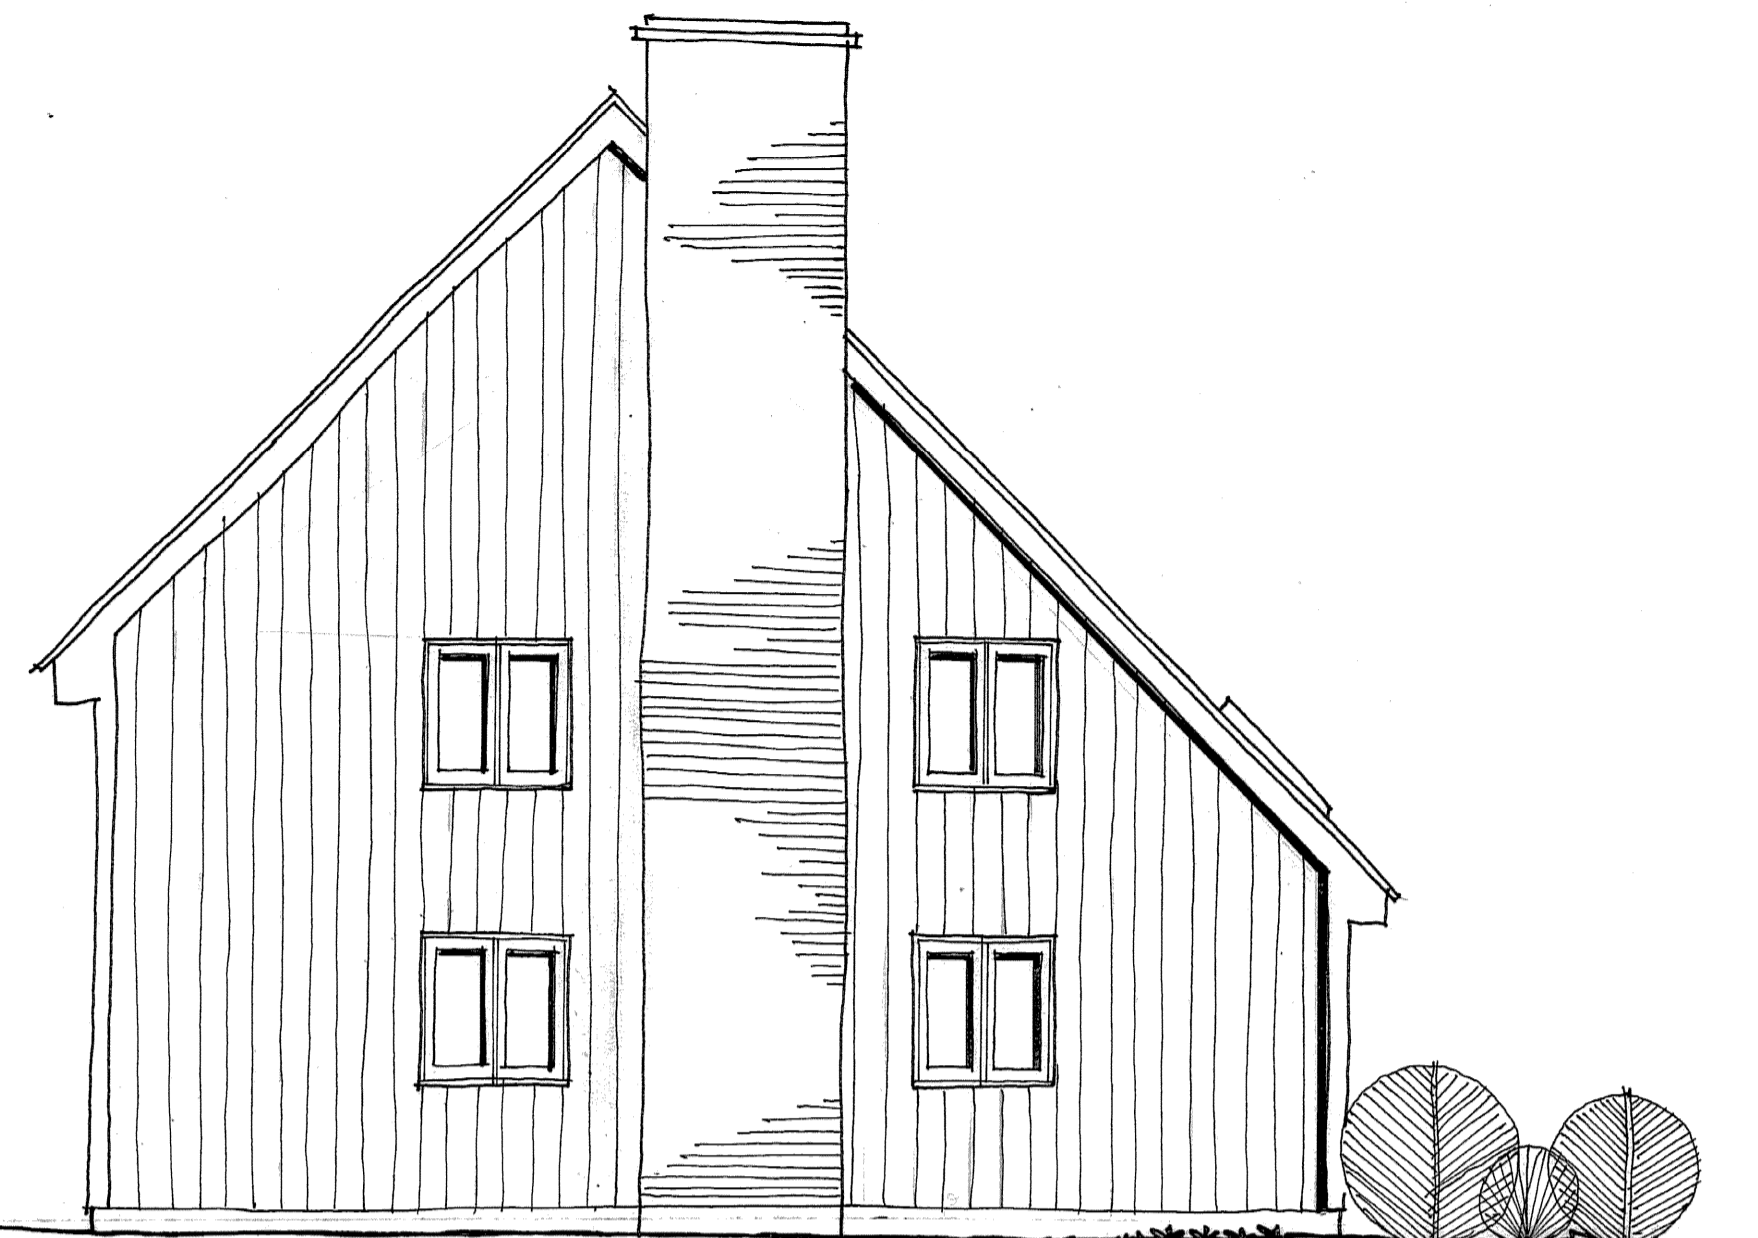

RIGHT SIDE ELEVATION

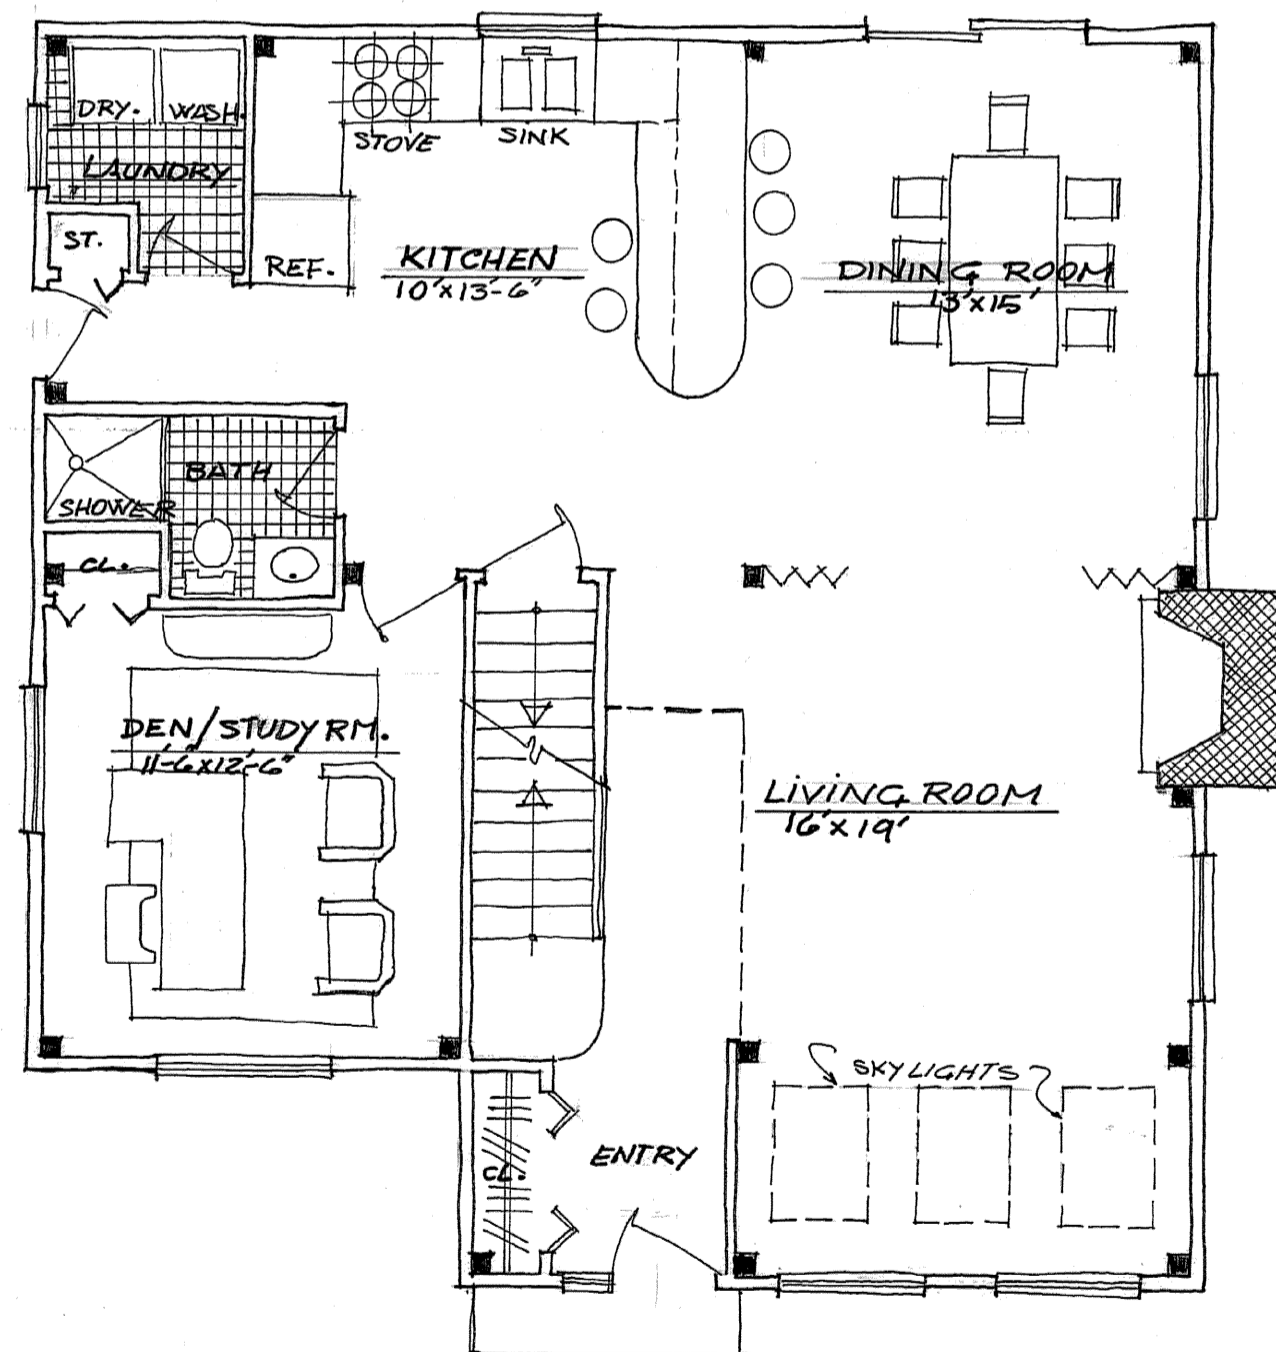

FIRST FLOOR PLAN

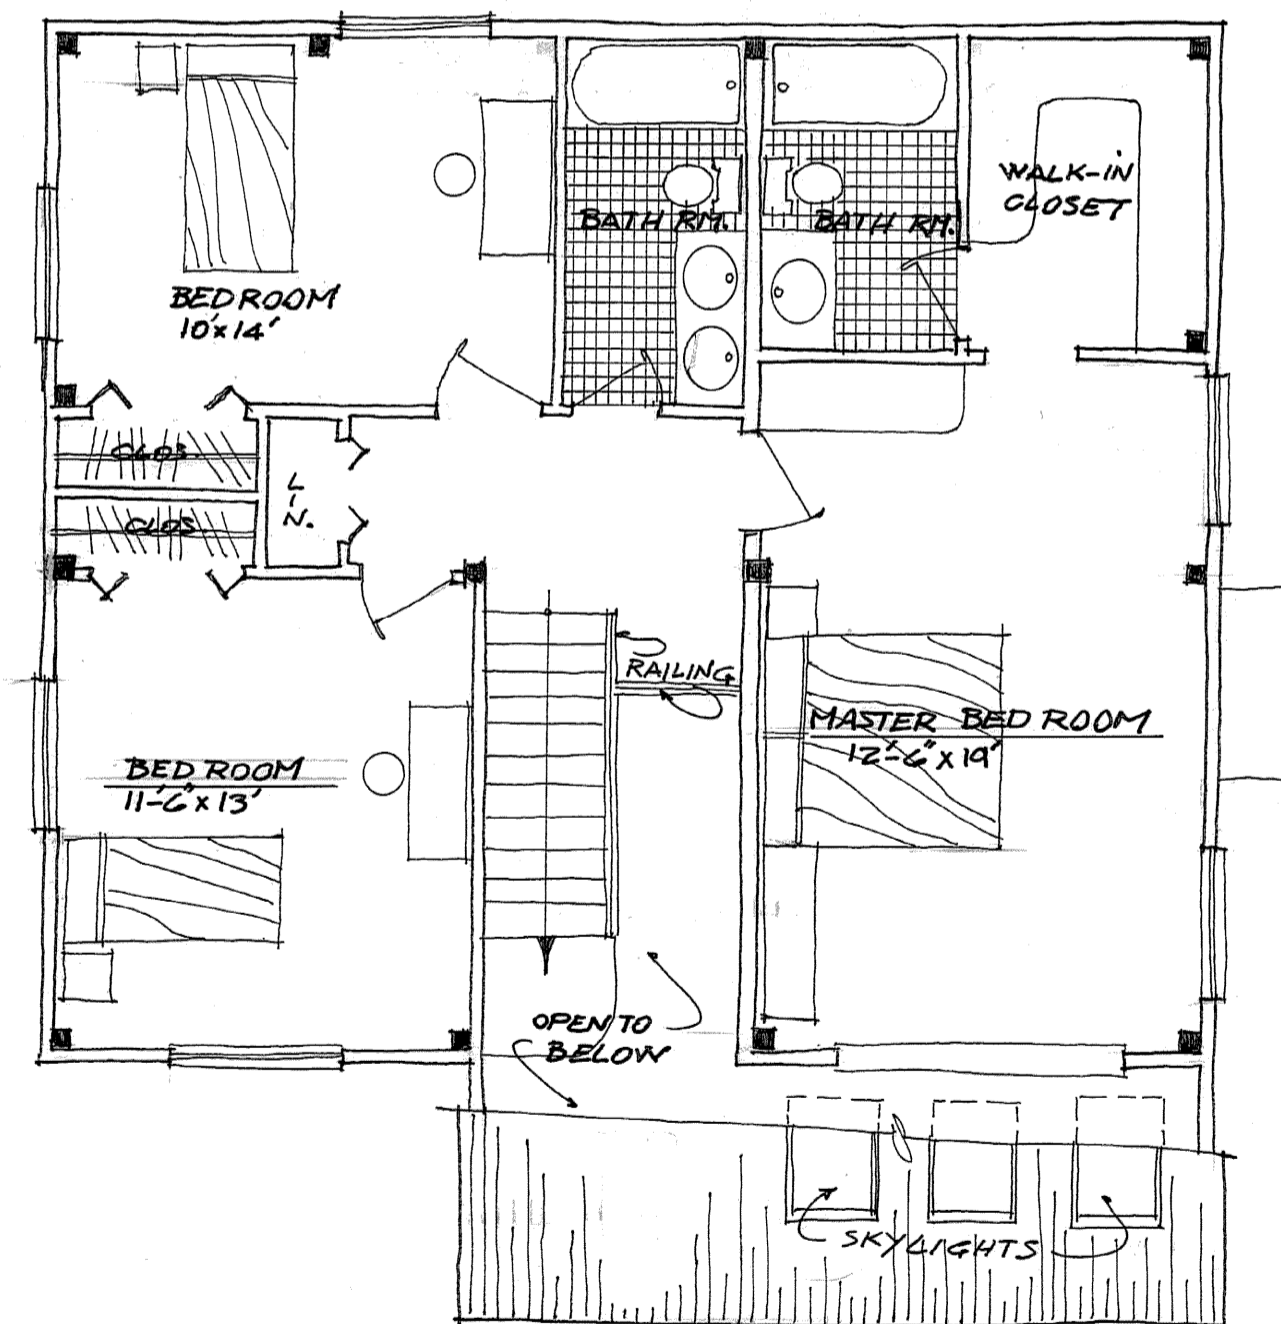

SECOND FLOOR PLAN

1910 SQ. FT.

COPYRIGHT 1985 BY LOG-POST & BEAM HOMES INC.  
 SEXTON HILL RD, EAST HAMPTON  
 CONN. 06424 (203) 267-2060

THIS DRAWING MAY NOT BE REPRODUCED OR COPIED IN WHOLE OR IN PART WITHOUT EXPRESSED WRITTEN PERMISSION OF LOG POST & BEAM INC.

DO NOT SCALE DIMENSIONS FROM BLUEPRINTS.

**LOG-POST & BEAM HOMES**

REVISIONS


SCALE  
 $\frac{1}{16} = 1'-0"$   
 DATE

CUSTOMER

DRAWING

CONTEMPORARY CAPE

DRWG. NO.  
 3234

PROJECT NO.